



Legend

- West Offaly Power Ash Disposal Facility IE Licence Boundary
- Cells Proposed
- Cells Existing
- + Emission Point
- Monitoring Point

Surface Water Discharge			
Emission	Description	Easting	Northing
AL-S W 1	Ash Disposal Facility Lagoon Outfall	202734	227549
Monitoring Points			
Emission	Description	Easting	Northing
GW3	Groundwater Borehole	202457	227273
GW4	Groundwater Borehole	202987	227745
GW5	Groundwater Borehole	203309	227344
GW6	Groundwater Borehole	203015	227065
AL-S W 1	Ash Disposal Facility Lagoon Outfall	202734	227549
RM ADF 1	River Monitoring	202796	227775
RM ADF 2	River Monitoring	202324	226985

NOTE
ALL COORDINATES TO IRISH NATIONAL GRID

0	16/05/19	ISSUED FOR APPLICATION	T.O.R	T.O.R	O.D	E.D
REV	DATE	REVISION DESCRIPTION	DRN	PROD	VER	APP
PURPOSE OF ISSUE - PRELIMINARY UNLESS INDICATED						
CLIENT APPROVAL	<input type="checkbox"/>	PLANNING	<input type="checkbox"/>	TENDER	<input type="checkbox"/>	CONSTRUCTION
	<input type="checkbox"/>		<input type="checkbox"/>		<input type="checkbox"/>	AS-BUILT
	<input type="checkbox"/>		<input type="checkbox"/>		<input type="checkbox"/>	




Engineering and Major Projects,
One Dublin Airport Central,
Dublin Airport, Cloughran,
Co. Dublin, K67 XF72, Ireland.
Tel: 353 1 703 8000 Web: www.esb.ie
Engineering and Major Projects is a
division of ESB.

CLIENT:	ESB GWM
PROJECT:	West Offaly Power IE Licence Review Application
CONTRACT:	

PRODUCTION UNIT:	Civil & Environmental Engineering
DRAWING TITLE:	West Offaly Power Ash Disposal Facility Site Plan (2 of 2)

Copyright © ESB. All rights reserved. No part of this work may be modified, reproduced or copied in any form or by any means - graphic, electronic or mechanical, including photocopying, recording, taping or used for any purpose other than its designated purpose, without the written permission of ESB.				
DRAWN	PRODUCED	VERIFIED	APPROVED	APPROVAL DATE
T. O'Rourke	T. O'Rourke	O. Duffy	E. Delaney	16/05/2019
CLIENT REF. 00-00			NO. OF SHEETS 00-00	SIZE A3
DRAWING NUMBER QS-000139-01-D460-020			SCALE 1:10,000	

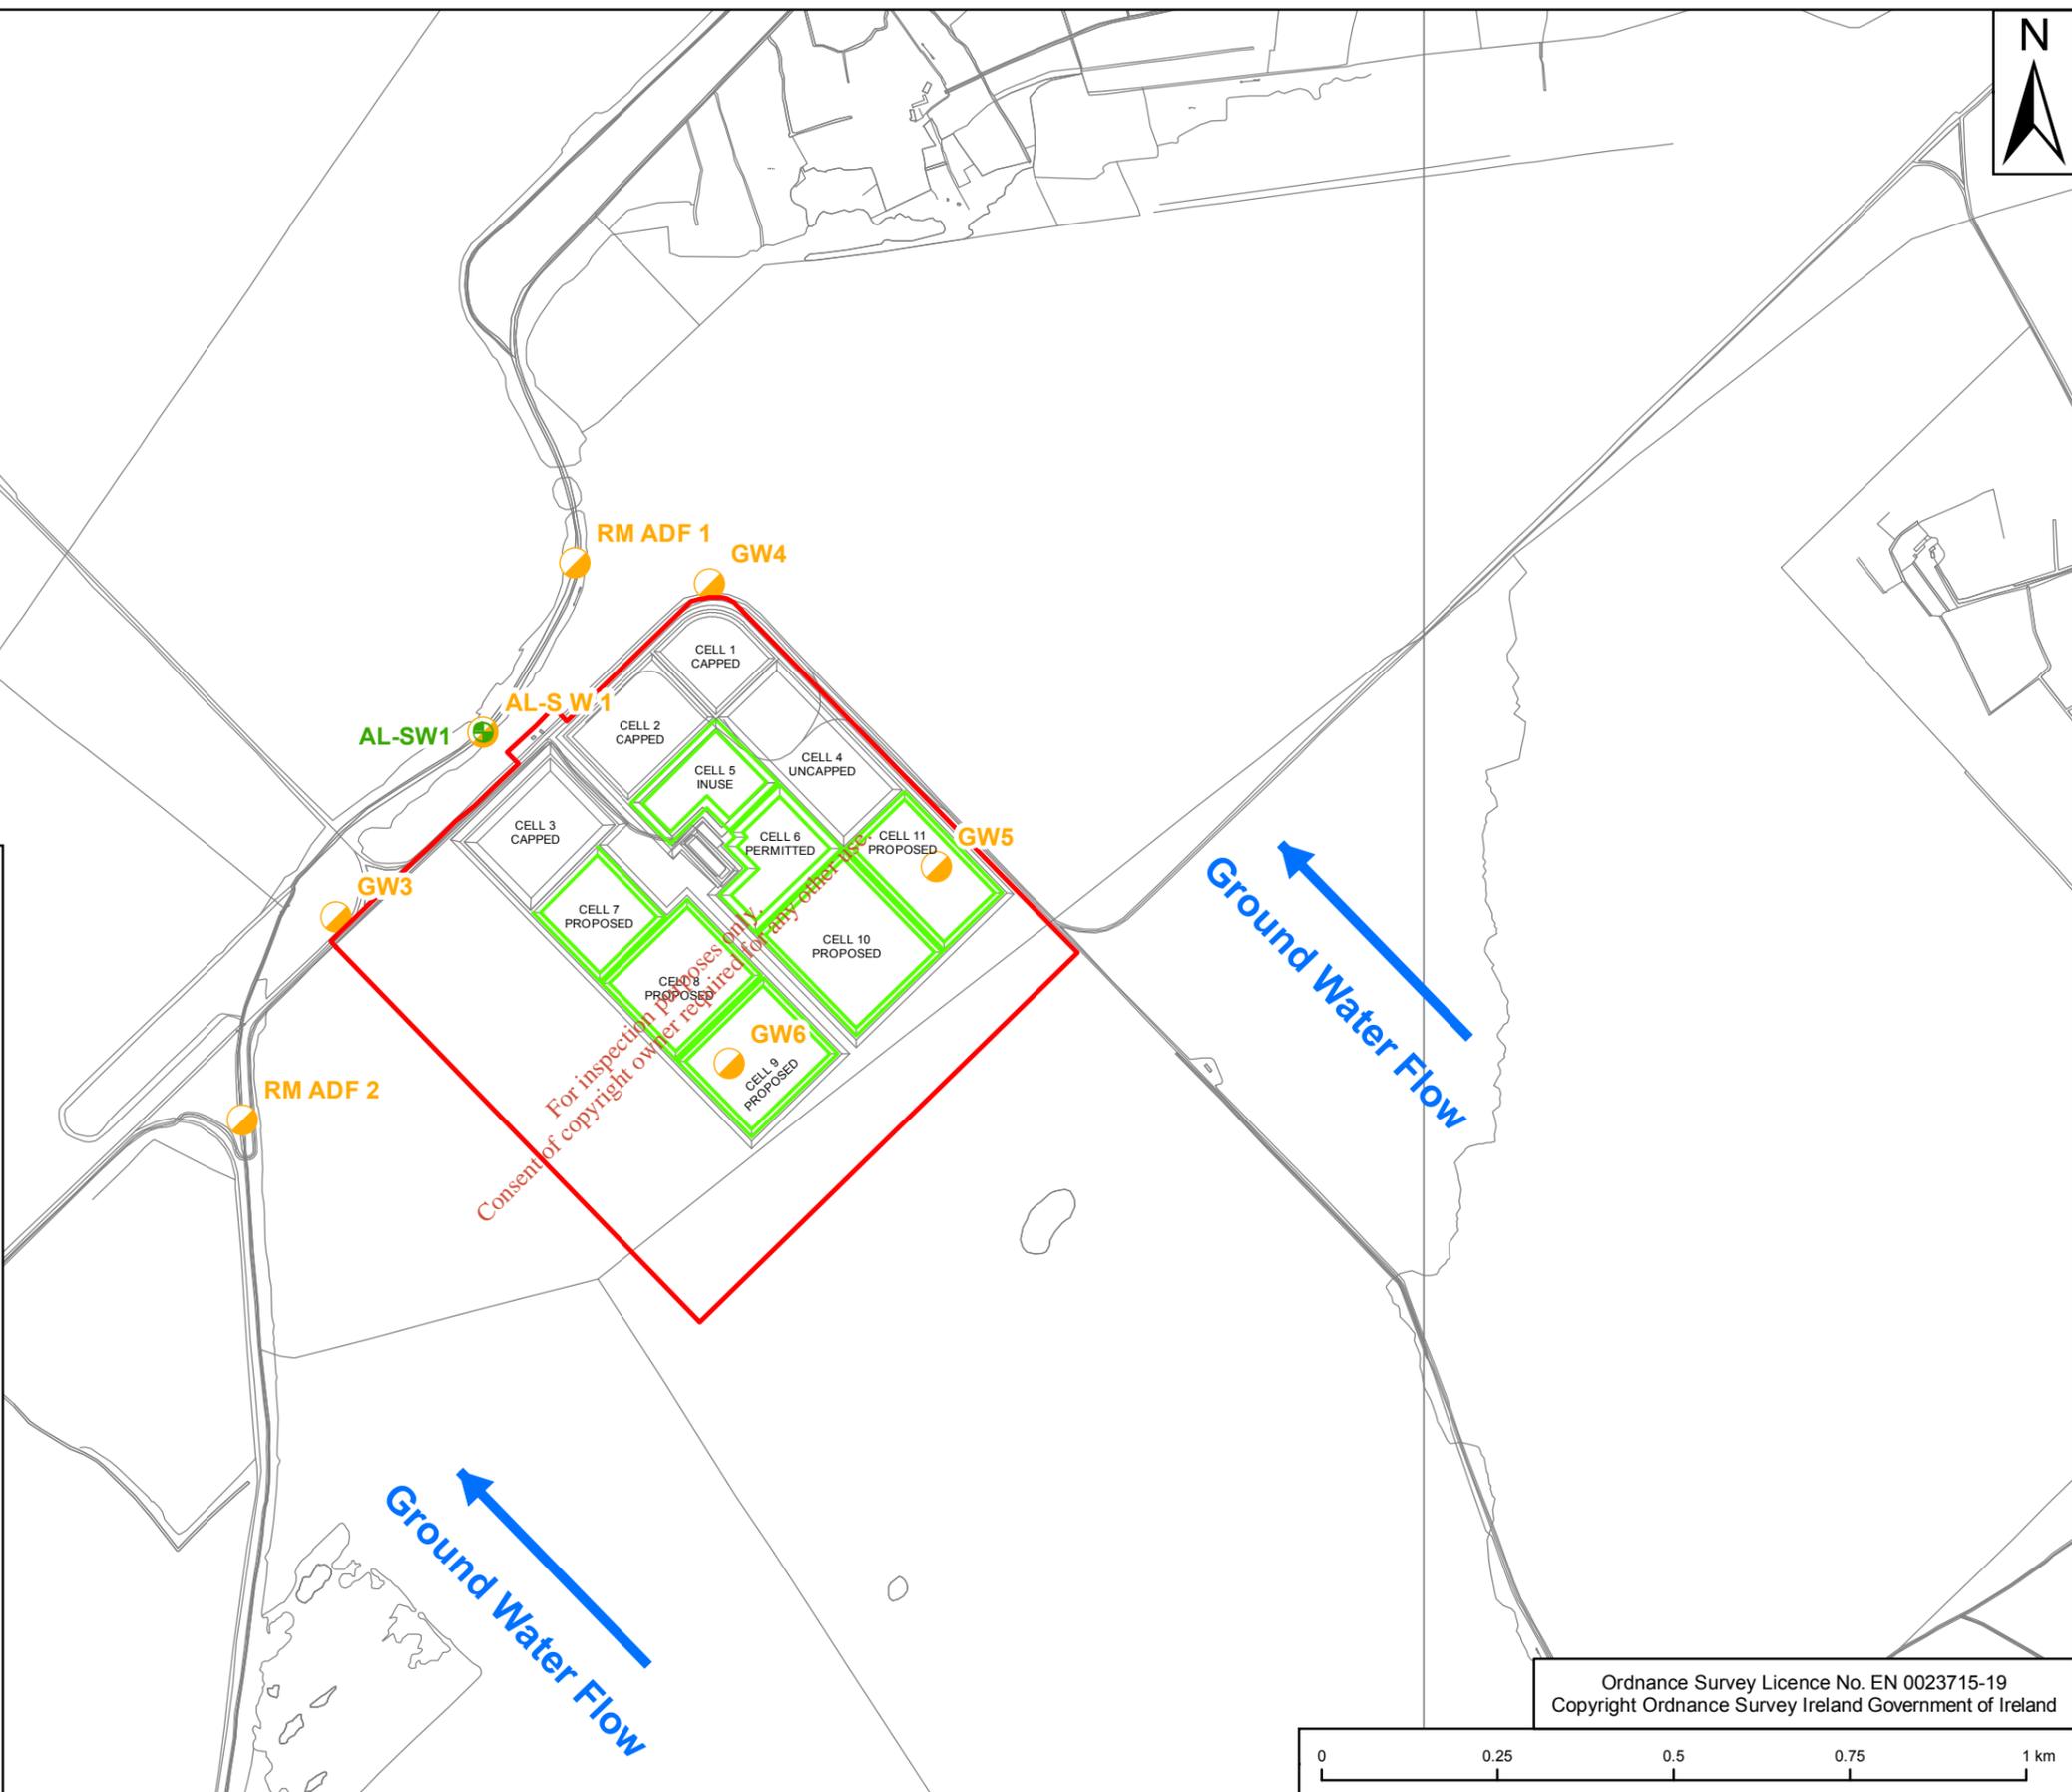

Ordnance Survey Licence No. EN 0023715-19
Copyright Ordnance Survey Ireland Government of Ireland

