




- NOTES:
1. THIS DRAWING IS FOR PLANNING APPLICATION PURPOSES ONLY.
 2. DRAWING NOT TO BE SCALED. FIGURED DIMENSIONS ONLY TO BE USED.
 3. ALL LEVELS TO MALIN HEAD METRES ABOVE DATUM

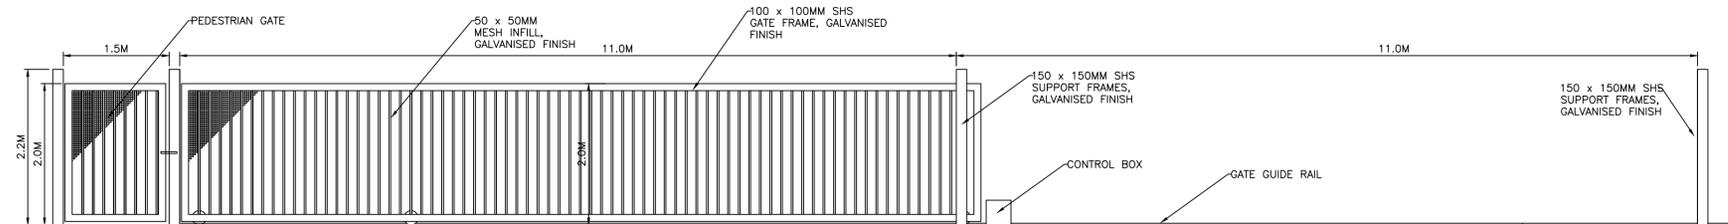


PROPOSED GATE - TYPE 1 ENTRANCE TO BIOMASS SLAB B
SCALE 1:50

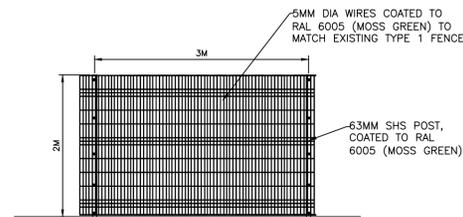

PROPOSED FENCE - TYPE 1
SCALE 1:50

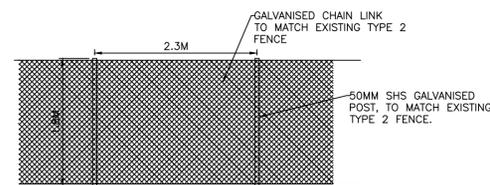

PROPOSED FENCE - TYPE 2
SCALE 1:50

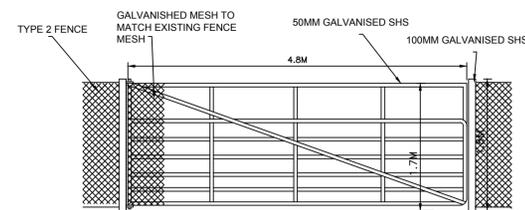

PROPOSED GATE - TYPE 2
SCALE 1:50

		ESBI	BnM					
0	18.10.18	ISSUED FOR PLANNING	KMcG	HOK	PK	PN	BH	
REV	DATE	REVISION DESCRIPTION	DRN	VER	APP	DRN	VER	APP

©COPYRIGHT © ESB INTERNATIONAL LIMITED
ALL RIGHTS RESERVED. NO PART OF THIS WORK MAY BE MODIFIED, REPRODUCED OR COPIED IN ANY FORM OR BY ANY MEANS - GRAPHIC, ELECTRONIC OR MECHANICAL, INCLUDING PHOTOCOPYING, RECORDING, TYPING OR USED FOR ANY PURPOSE OTHER THAN ITS DESIGNATED PURPOSE, WITHOUT THE WRITTEN PERMISSION OF ESB INTERNATIONAL ENGINEERING & FACILITY MANAGEMENT LTD. TRADING AS ESB INTERNATIONAL.

PURPOSE OF ISSUE - PRELIMINARY UNLESS INDICATED
CLIENT APPROVAL PLANNING TENDER CONSTRUCTION AS-BUILT

CLIENT: ESB

PROJECT: WEST OFFALY POWER TRANSITION TO BIOMASS

ENGINEER DESIGN: One Dublin Airport Central, Dublin Airport, Cloughran, Co. Dublin. Tel: 353 1 703 8000 Email: marketing@esbi.ie Web: www.esbinternational.ie
ENGINEER DESIGN: BORD NA MÓNA Naturally Driven Engineering Department, Leabeg, Tullamore, Co. Offaly Tel: 057 8345900

CONTRACT: WOP - TRANSITION TO BIOMASS

DRAWING TITLE: PROPOSED GATES & FENCES

PRODUCTION UNIT: CIVIL & ENVIRONMENTAL ENGINEERING

ESB INTERNATIONAL
One Dublin Airport Central, Dublin Airport, Cloughran, Co. Dublin
Tel: 353 1 703 8000 Email: marketing@esbi.ie Web: www.esbinternational.ie
ESB International is a trading name of ESB Engineering & Facility Management Ltd. Registered Office: as above Registered in Ireland No. 155249

PRODUCED	VERIFIED	APPROVED	APPROVAL DATE
KMcG	HOK	PK	18.10.18
CLIENT REF	NO. OF SHTS	SIZE	SCALE
	1	A1	1:50

DRAWING NUMBER: QS-000206-01-D460-082
SHEET: REV